



PLAT OF SILVER HAWK

A PORTION OF THE SOUTHWEST, NORTHWEST AND NORTHEAST QUARTERS OF SECTION 26, TOWNSHIP 19 NORTH, RANGE 1 WEST, W.M.

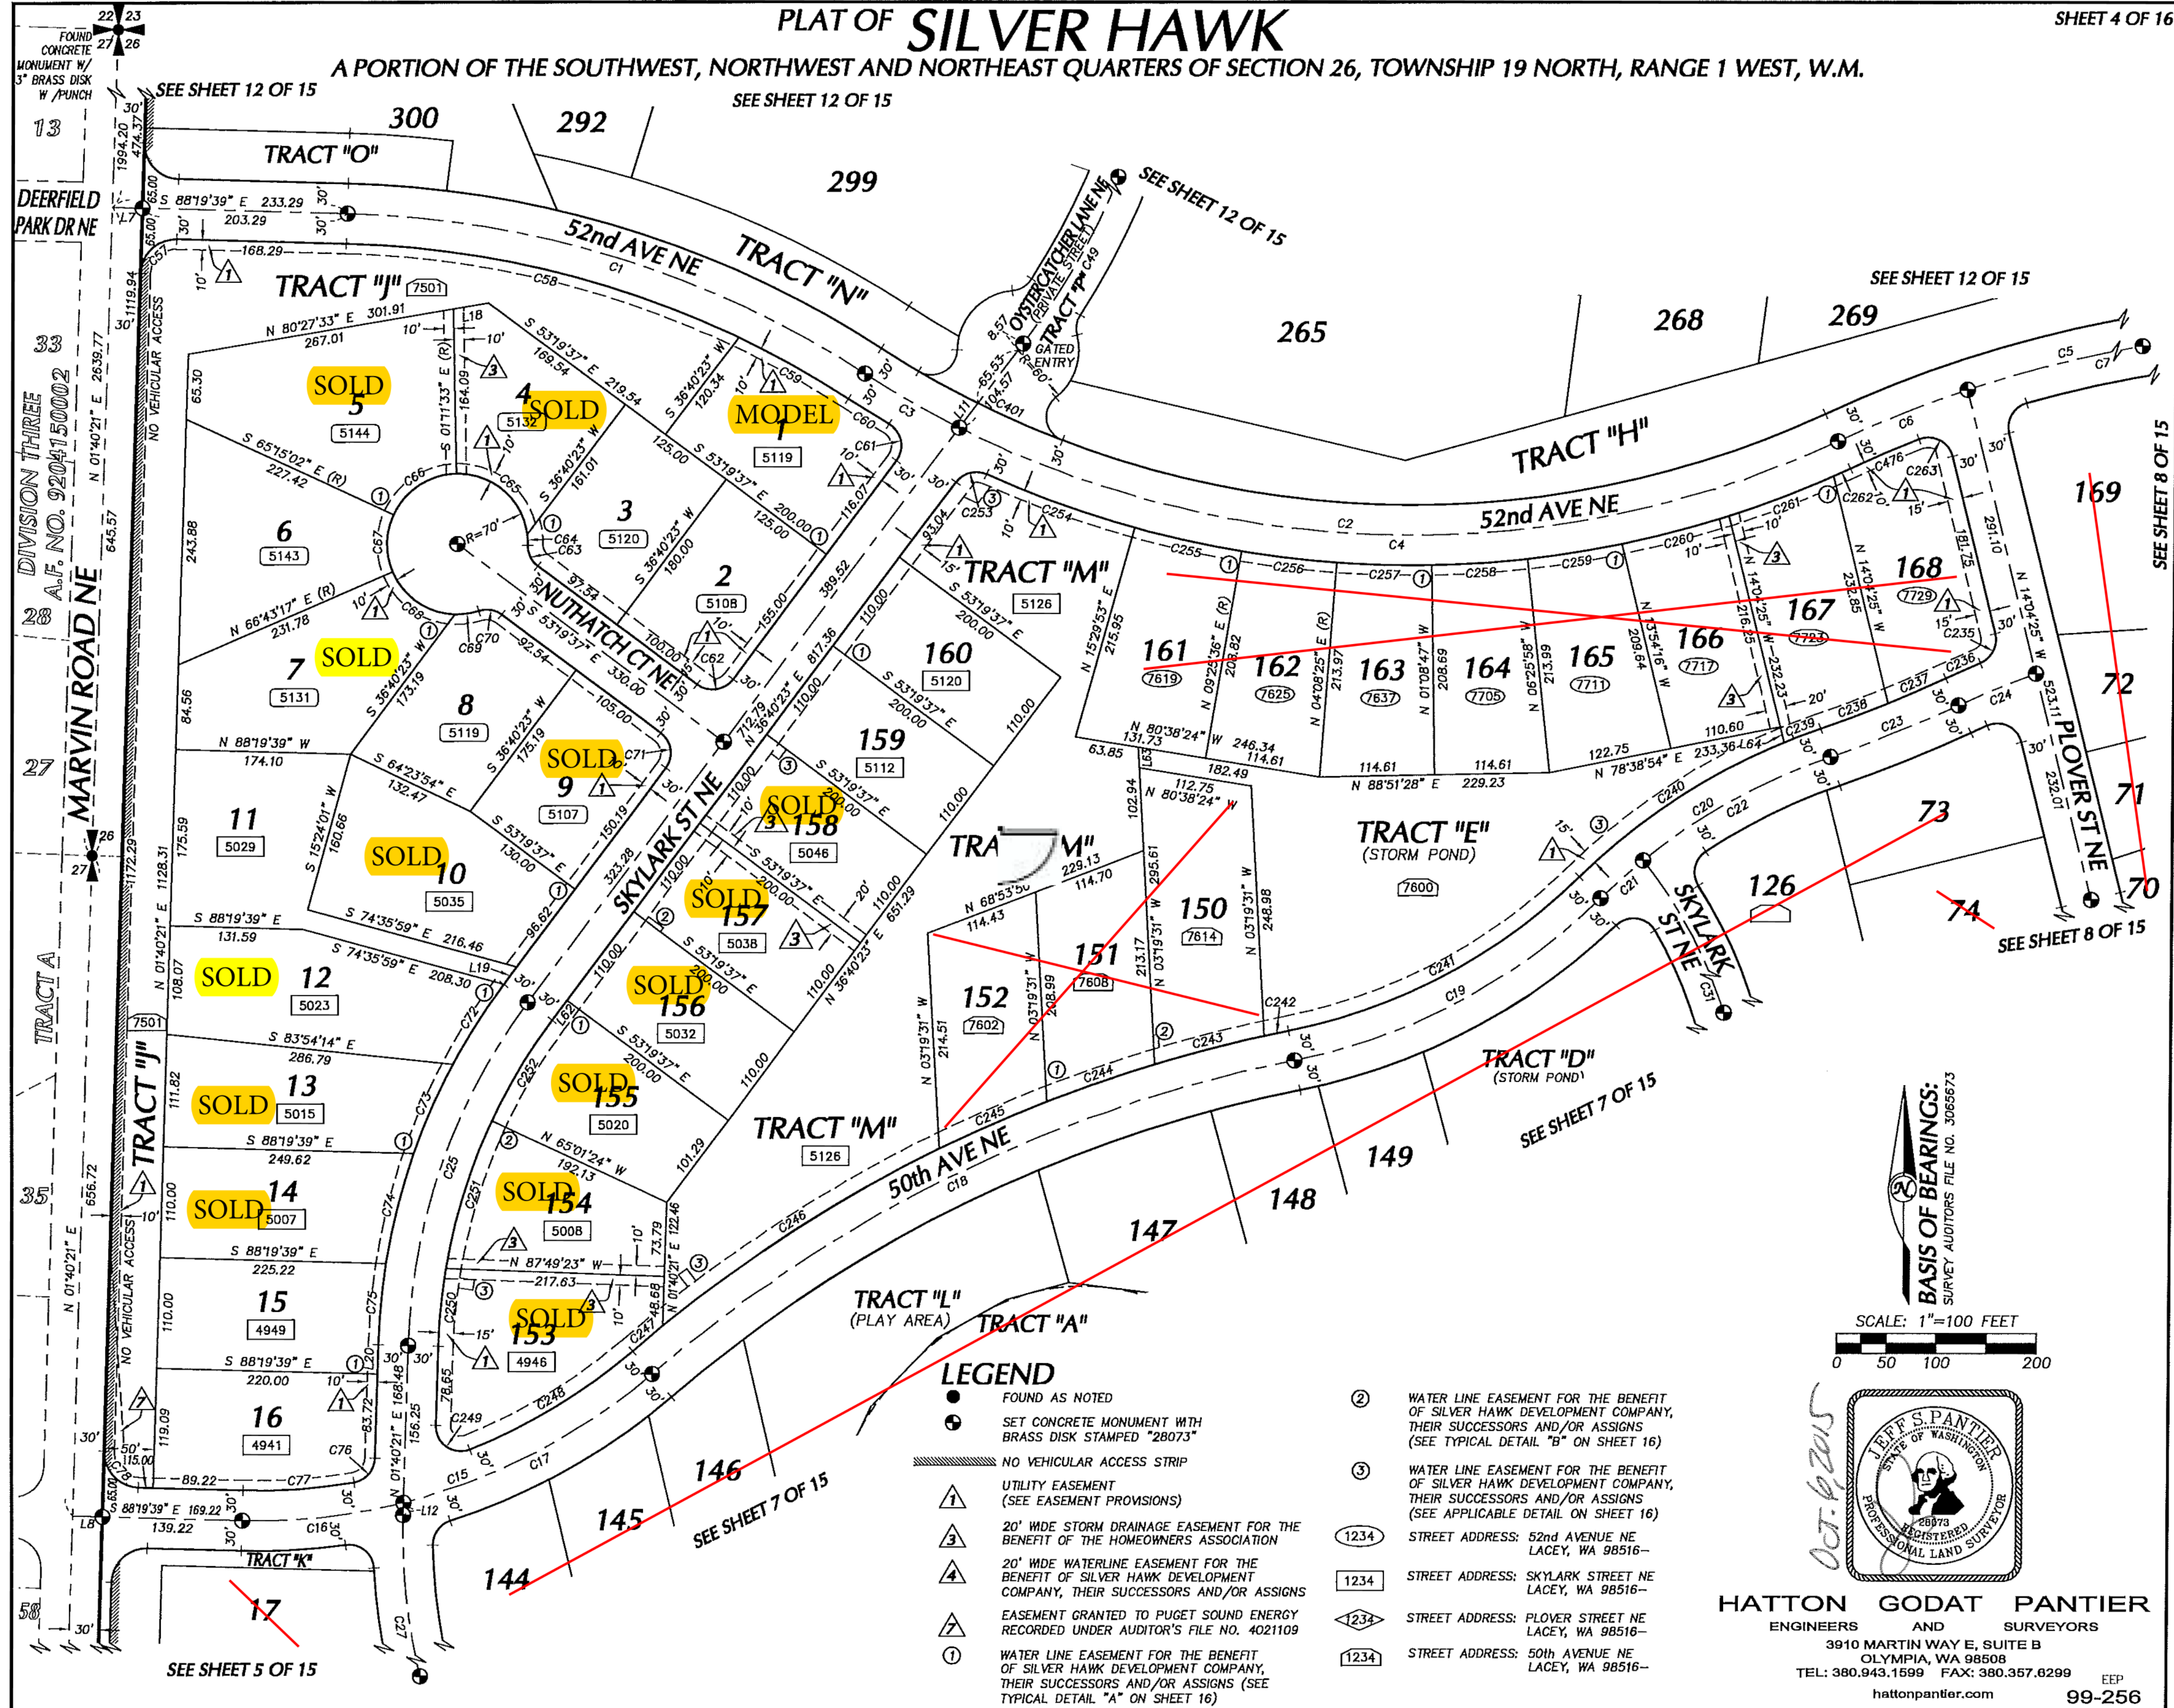


LEGEND

- FOUND AS NOTED
- ⊙ SET CONCRETE MONUMENT WITH BRASS DISK STAMPED "28073"
- NO VEHICULAR ACCESS STRIP
- ① UTILITY EASEMENT (SEE EASEMENT PROVISIONS)
- ② 20' WIDE STORM DRAINAGE EASEMENT FOR THE BENEFIT OF THE HOMEOWNERS ASSOCIATION
- ③ 20' WIDE WATERLINE EASEMENT FOR THE BENEFIT OF SILVER HAWK DEVELOPMENT COMPANY, THEIR SUCCESSORS AND/OR ASSIGNS
- ④ EASEMENT GRANTED TO PUGET SOUND ENERGY RECORDED UNDER AUDITOR'S FILE NO. 4021109
- ⑤ WATER LINE EASEMENT FOR THE BENEFIT OF SILVER HAWK DEVELOPMENT COMPANY, THEIR SUCCESSORS AND/OR ASSIGNS (SEE TYPICAL DETAIL "A" ON SHEET 16)
- ⑥ WATER LINE EASEMENT FOR THE BENEFIT OF SILVER HAWK DEVELOPMENT COMPANY, THEIR SUCCESSORS AND/OR ASSIGNS (SEE TYPICAL DETAIL "B" ON SHEET 16)
- ⑦ WATER LINE EASEMENT FOR THE BENEFIT OF SILVER HAWK DEVELOPMENT COMPANY, THEIR SUCCESSORS AND/OR ASSIGNS (SEE APPLICABLE DETAIL ON SHEET 16)
- ⑧ STREET ADDRESS: 52nd AVENUE NE LACEY, WA 98516-
- ⑨ STREET ADDRESS: SKYLARK STREET NE LACEY, WA 98516-
- ⑩ STREET ADDRESS: PLOVER STREET NE LACEY, WA 98516-
- ⑪ STREET ADDRESS: 50th AVENUE NE LACEY, WA 98516-

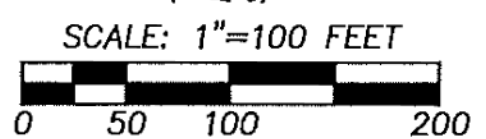

BASIS OF BEARINGS:
SURVEY AUDITORS FILE NO. 3065673

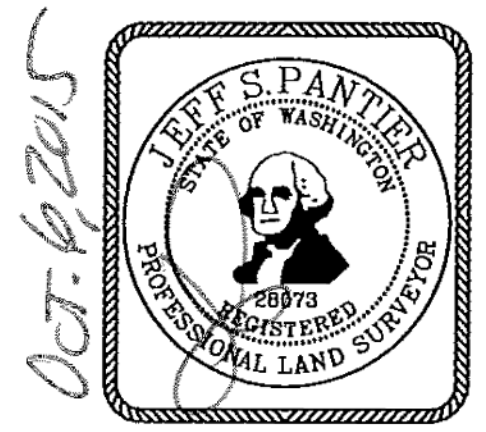

HATTON GODAT PANTIER
ENGINEERS AND SURVEYORS
3910 MARTIN WAY E, SUITE B
OLYMPIA, WA 98508
TEL: 380.943.1599 FAX: 380.357.6299
hattonpantier.com EEP 99-256